


1 Perspective A

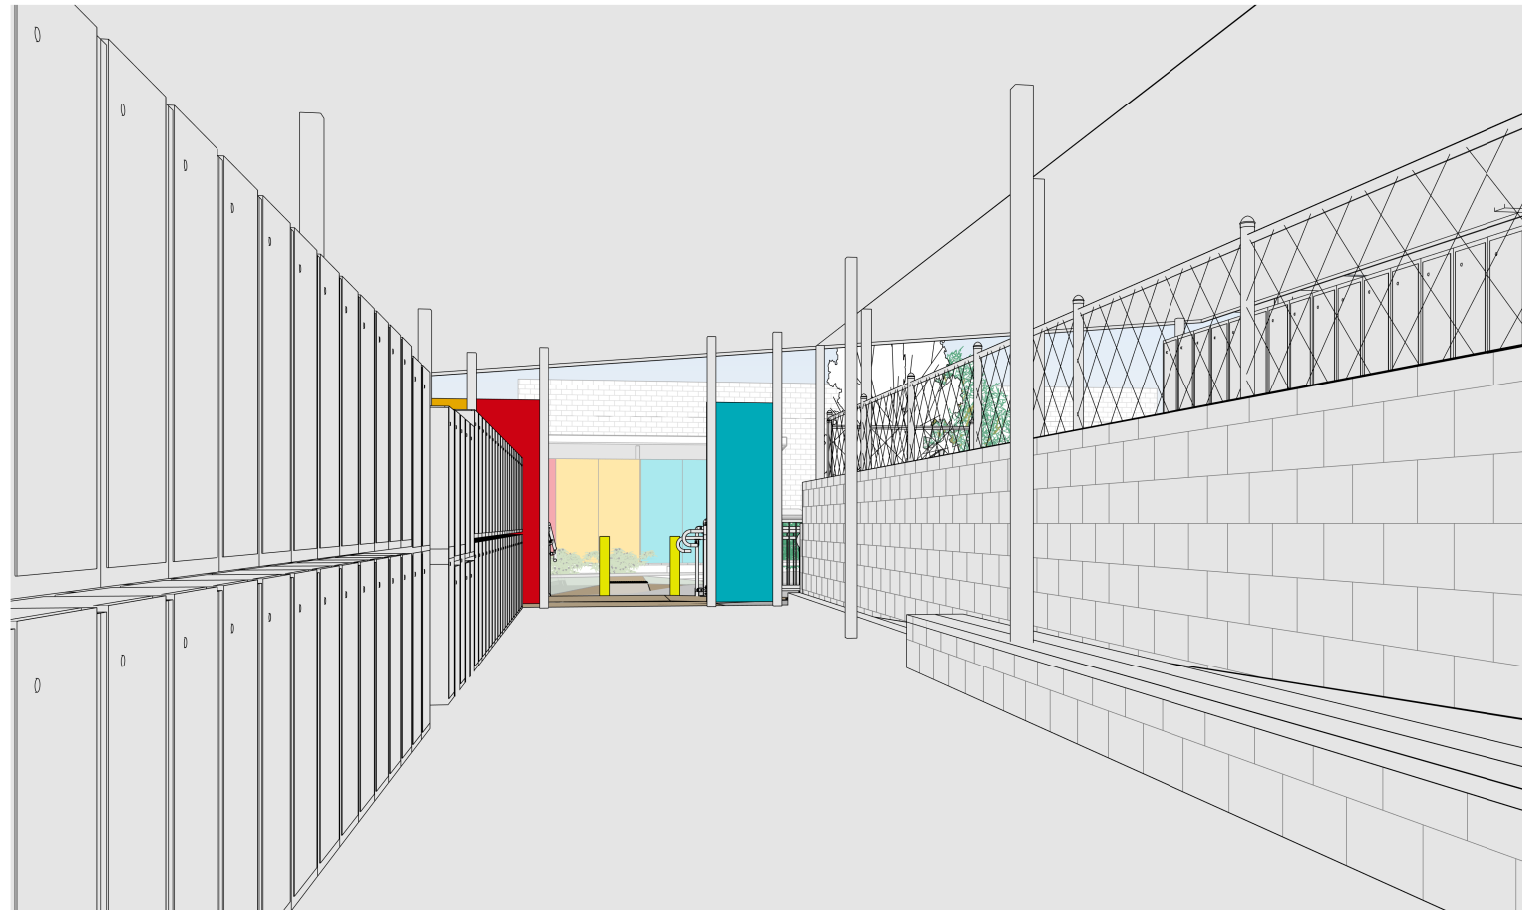

2 Perspective B

TENDER ISSUE

IMPORTANT: ALL DRAWINGS MUST BE READ IN CONJUNCTION WITH THE GENERAL NOTES SHEET

No	Date	Amendment
A	03/06/20	Concept Design Issue
B	08/07/20	Amended Concept Design Issue
C	30/07/20	Amended Concept
D	14/08/20	Prelim Consultant Issue
E	01/09/20	Consultant Issue
1	04/09/20	Tender Issue

GENERAL NOTES
THIS PLAN HAS BEEN PREPARED IN ACCORDANCE WITH ALL RELEVANT BUILDING CODES AND STANDARDS. NO AMENDMENTS SHALL BE MADE WITHOUT THE APPROVAL FROM ASPECT AND/OR RELEVANT LOCAL AUTHORITY. THESE DRAWINGS ARE SUPPLIED ON THE CONDITION THAT, IN THE EVENT OF ERROR, ASPECTS LIABILITY IS LIMITED ONLY TO THE COST OF AMENDING THESE DRAWINGS.
CONTRACTORS ARE TO VERIFY ALL DIMENSIONS ON SITE BEFORE COMMENCING ANY WORK OR PRODUCING SHOP DRAWINGS. THESE DRAWINGS ARE PROTECTED BY THE LAWS OF COPYRIGHT AND MAY NOT BE COPIED OR REPRODUCED WITHOUT THE WRITTEN PERMISSION OF ASPECT.

NOTE
ALL DRAINAGE TO BE IN ACCORDANCE WITH LOCAL COUNCIL REQUIREMENTS AND APPROVED PLANS. ASPECT DESIGN STUDIOS IS NOT RESPONSIBLE FOR THE STRUCTURAL DESIGN OF THIS BUILDING.

Member Australian Institute of Architects
BUILDING DESIGNERS ASSOCIATION



TOOWOOMBA
BRISBANE
P. (07) 46 329 962
www.aspectapm.net
A.B.N 96071786948
BOAQ 4487

ST JOSEPH'S COLLEGE
PROPOSED LOCKER STRUCTURE
54 JAMES ST, RANGEVILLE QLD
4350

Designer	KM
Drawn by	KS
Checked by	AM
Client Signature	
Project Number	20-0615

Sheet Name Perspectives	
Sheet Number	A.900
Plot Date	04/09/20
Scale	A1